

**SITE
HOARDING**



CLS

**SIGNAGE
& FACILITY MANAGEMENT**



Hoardings provide an opportunity for companies to promote their developments and services as well as re-enforce safety measures.

CLS has been working with clients to develop creative ways to get their messaging across. Drawing from our invaluable experience and ability to think outside the box we are becoming one of Ireland and the UK's leading hoarding specialists. From simple painted hoarding to match your company branding to attractive full colour displays including 3D logos with LED lighting. With more than 30 years' experience in delivering outstanding creative large format graphic projects, we remove the stress of our clients having to seek designers, print partners and installers. It is because of this that we are able to accommodate all our client's hoarding needs, no matter the size or location.



To ensure we provide an optimum service and product, we begin with a site survey that is available for projects located anywhere within Ireland and the UK. In everything we do we prioritise safety, that means safety of employees, clients and their customers.

We adopt methods that are compliant with industry standard health & safety without compromising the quality and integrity of our product.

We design, print and install hoardings using the very best and latest technology.

Our experienced installation team not only come with a wealth of knowledge but are also SMAS and Constructionline approved and fully insured.





- **CLS Signage** provide an important device; reinforced wooden boards which can withstand enormous pressure, combined with wooden posts strongly set in concrete, to not only conceal and increase security to your site, but also to protect the public from building works and hazards within the area.
- **CLS Signage** can provide and design Dibond sheets to be directly fixed to the hoarding. Therefore, giving the client the opportunity to advertise their business via the Dibond hoarding.
- **CLS Signage** can provide and design Dibond sheets to be directly fixed to the hoarding. Therefore, giving the client the opportunity to advertise their business via the Dibond hoarding. Our design team will work with each client to achieve their design needs.
- Concrete blocks are becoming the new norm within the site hoarding industry. Concrete blocks provide an alternative to the more traditional hoarding.
- **CLS Signage** as also has the option of our specially designed fill the boxes to achieve a free-standing hoarding eliminating the need for penetration into the ground, resulting in the risk of striking live services being lowered. This provides the client with a clean and tidy solution which requires no repair work and can be removed rapidly.
- Our design team will work with each client to discuss the choice of paint, as well as anti-climb options.

Hoarding Vehicle Access Gate

It is a common requirement for most sites to facilitate vehicular access. CLS Signage & Facility Management is able to provide a vehicle gate bespoke to your sites needs.


As a standard we provide gates that are 5.1m in width and 2.4m in height, but if there is a requirement outside of this specification, then this can be made to measure and customised to the sites needs.

The Vehicle Access Gate can be painted in any RAL colour, giving the client the option the add the companies brand to site perimeter.

Hoarding Vehicle Gate As Standard

Height	2.4m	Material	MILD STEEL
Width	5.1m	Finish	PAINTED
Weight	210.008kg (Approx)	RAL	#9005

2.4m x 5.1 Double Leaf Gate - Mesh Clad - Black RAL 9005

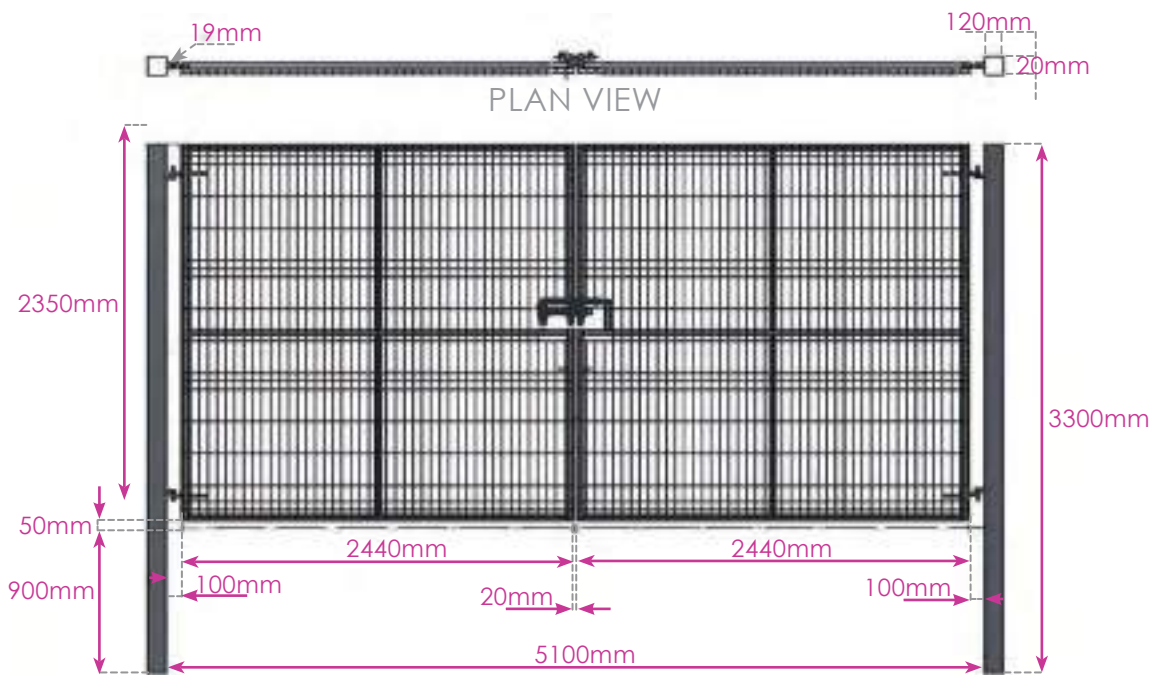

Free-Standing Hoarding

Provide a secure perimeter for your site prior to construction or demolition works being carried out.

When site security and public safety are paramount it is critical to provide a secure fence perimeter to ensure this, which is why many of our clients will look to Free-Standing Hoarding to provide this.

When digging is not an option the Free-Standing hoarding system is the solution, using concrete blocks as kentledge bespoke to the sites need, creating a structure that is safe to the public but also maintains security for the site and its workers.

CLS Signage has over 25 years of experience with hoarding. We understand the technical intricacies of building a construction site perimeter and can perform a full site survey, taking into account factors like wind loading and length of project to provide the perfect solution. We offer delivery and installation of all our products.


Key Features

- Structural designs carried out ensuring solidity in strong weather conditions
- Security and safety for both workers and general public
- Vehicle and pedestrian gates are also available
- Corporate colours and branding available
- No digging required
- Ideal of construction site security
- 25 years of hoarding experience
- Full site survey available
- Deters vandals from site
- Provides total privacy



Technical Data Example

Drawing Title: 2.4m HIGH TIMBER HOARDING - SURFACE MOUNTED TO CONCRETE BLOCK (800mmx800mmx800mm)

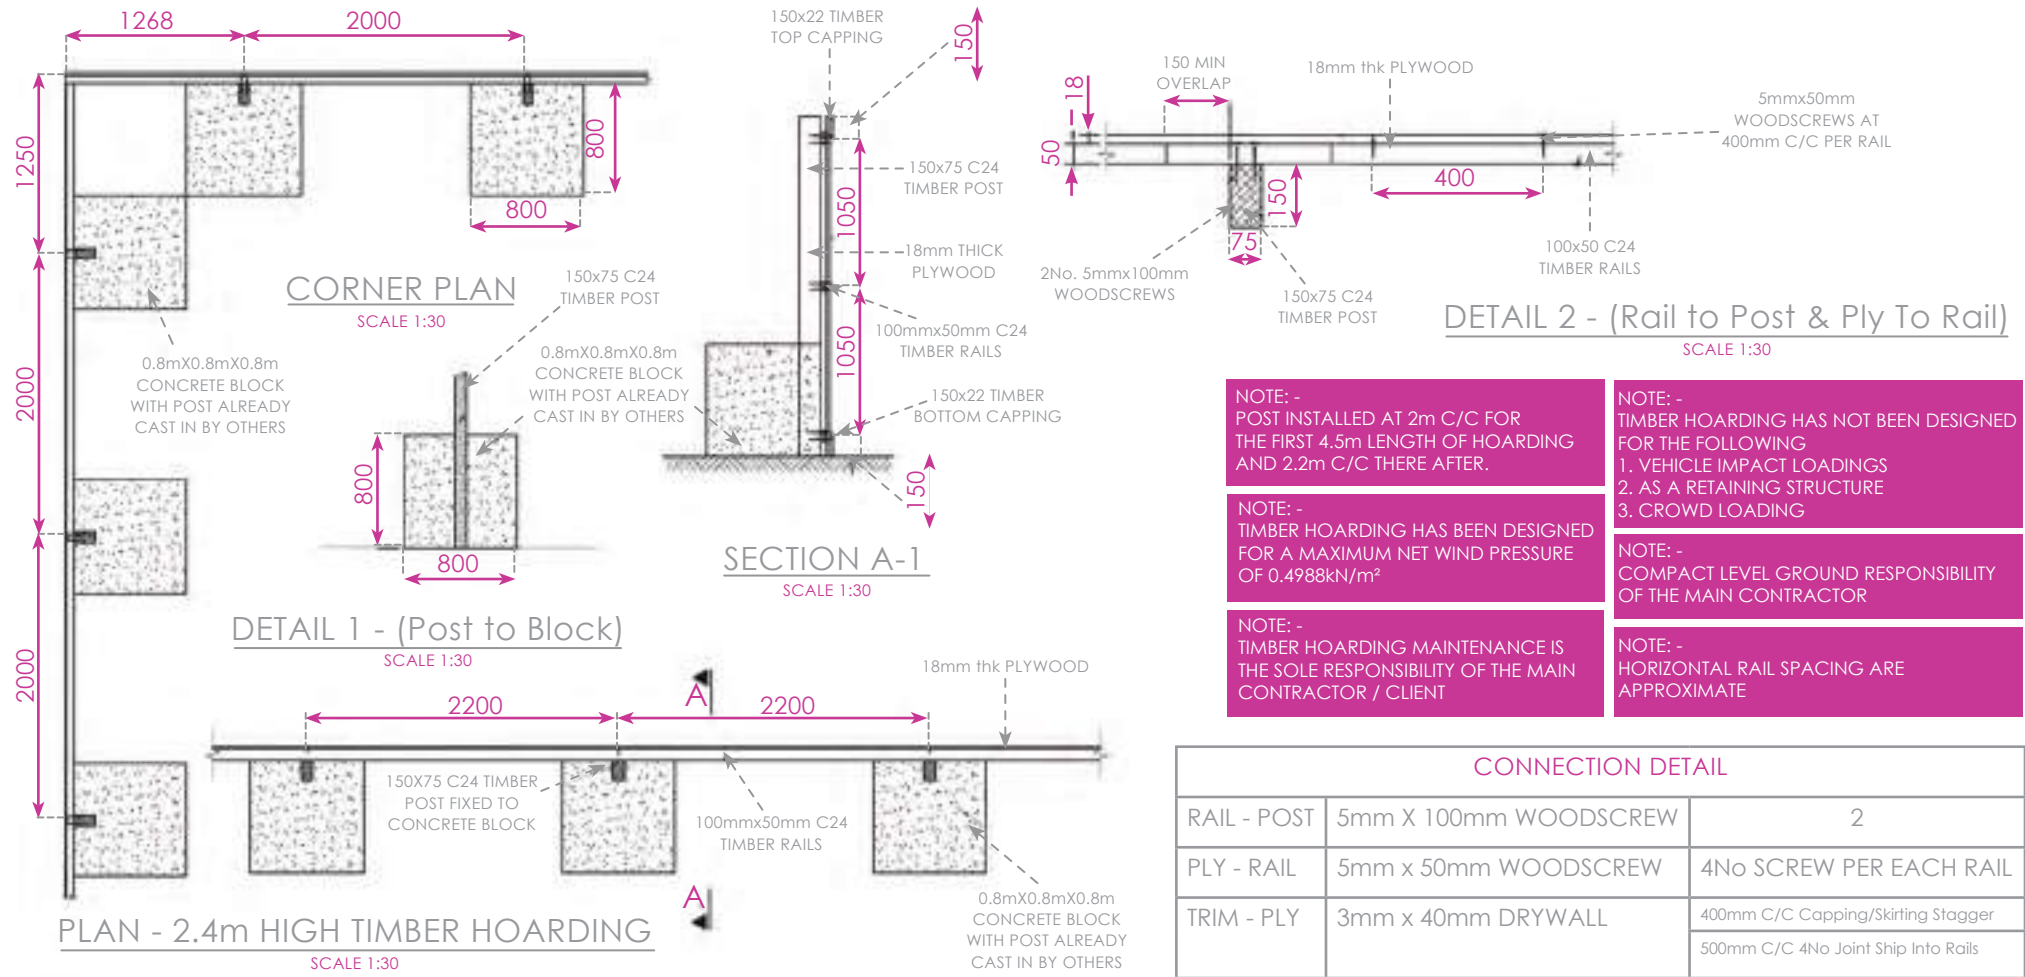

*Sizes in mm

THIS IS AN EXAMPLE TECHNICAL DRAWING FOR A HOARDING INSTALLATION CARRIED OUT BY CLS SIGNAGE

Dug-In Hoarding

Provide a secure perimeter for your site prior to construction or demolition works being carried out.

When site security and public safety are paramount it is critical to provide a secure fence perimeter to ensure this, which is why many of our clients will look to dug-in hoarding to provide this.

A dug-in foundation for your hoarding ensures a perimeter that stays standing in most weather conditions. At 2.4m height as a standard the hoarding is very difficult to climb and is a strong deterrent to any vandals looking to gain access to the site.

CLS Signage have over 25 years of experience with hoarding. We understand the technical intricacies of building a construction site perimeter and can perform a full site survey, taking into account factors like wind loading and length of project to provide the perfect solution.

Key Features



- Security and safety for both workers and general public
- Vehicle and pedestrian gates are also available
- Corporate colours and branding available
- A robust choice for long term sites
- Ideal of construction site security
- 25 years of hoarding experience
- Full site survey available
- Deters vandals from site
- Provides total privacy
- Delivery and installation



Company Brand
Colours

Technical Data Example

Drawing Title: 2.4m HIGH TIMBER HOARDING BURIED INTO GOOD GROUND (HARD DIG)

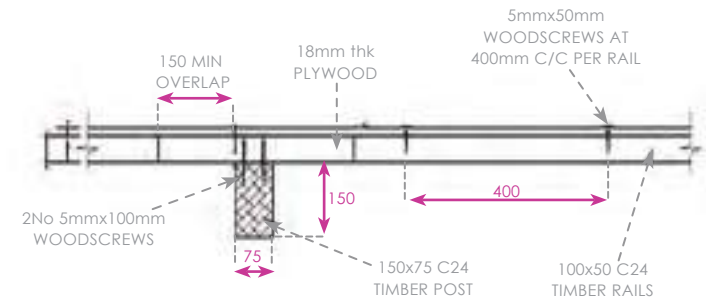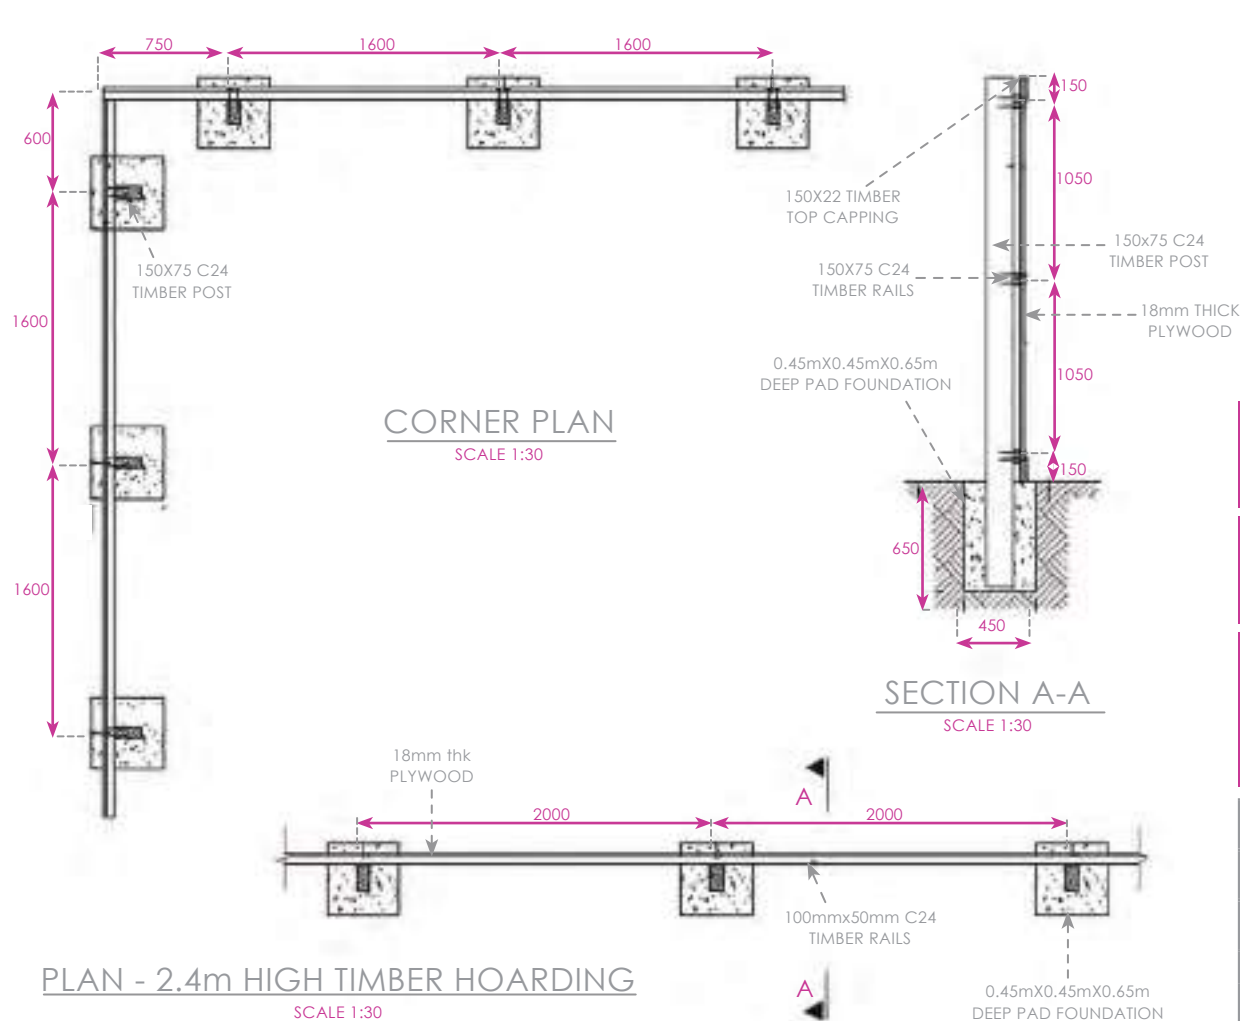

DETAIL 2 - (Rail to Post & Ply to Rail)

SCALE 1:30

NOTE: -
POST INSTALLED AT 1.6m C/C FOR
THE FIRST 4.8m LENGTH OF HOARDING
AND 2m C/C THERE AFTER.

NOTE: -
TIMBER HOARDING HAS BEEN DESIGNED
FOR A MAXIMUM NET WIND PRESSURE
OF 0.4856kN/m²

NOTE: -
COMPACT, WELL GRATED SAND & GRAVEL,
HARD CLAY, WELL-GRATED FINE & COARSE
SAND, DECOMPOSED GRANITE ROCK & SOIL.
GOOD SOILS DRAIN WELL.
GROUND FACTOR G=630kN/m²

NOTE: -
TIMBER HOARDING HAS NOT BEEN
DESIGNED FOR THE FOLLOWING
1. VEHICLE IMPACT LOADINGS
2. AS A RETAINING STRUCTURE
3. CROWD LOADING

NOTE: -
HORIZONTAL RAIL SPACING ARE
APPROXIMATE

NOTE: -
TIMBER HOARDING MAINTENANCE IN
THE SOLE RESPONSIBILITY OF THE
MAIN CONTRACTOR / CLIENT.

CONNECTION DETAIL

RAIL - POST	5mm x 100mm WOODSCREW	2
PLY - RAIL	5mm x 50mm WOODSCREW	400mm C/C 16No Per Board
TRIM - PLY	3mm x 40mm DRYWALL	400mm C/C Capping/Skirting Stagger 500mm C/C 4No Joint Ship Into Rails

*Sizes in mm

THIS IS AN EXAMPLE TECHNICAL DRAWING
FOR A HOARDING INSTALLATION CARRIED
OUT BY CLS SIGNAGE

Examples of our robust Free-Standing Hoarding on site

Below you will see examples of the Free-Standing Hoarding which offers a security blanket to your site, whilst creating a more pleasing aesthetic for the general public looking on.

The Free-Standing Hoarding system can provide the perfect solution for high profile sites that require a safe and secure structure, that does not require any digging into the ground below and is able to stand through harsh weather conditions.

The option to colour the hoardings in any RAL colours allows the client to stamp the hoarding with their brand, creating a professional and visually pleasing element to your site.

Hoarding With Full Digital Print



Hoarding In London



Free-Standing Hoarding On Site

Hoarding Painted In Company Colours



Concrete Blocks Supporting Hoarding



Examples of our robust Dug-In Hoarding on site

Below you will see examples of the Dug-In Hoarding offers a security blanket to your site, whilst creating a more pleasing aesthetic for the general public looking on.

The Dug-In Hoarding system can provide the perfect solution for high profile sites that require a safe and secure structure to hold up for long time periods through harsh weather conditions.

The option to colour the hoardings in any RAL colours allows the client to stamp the hoarding with their brand, creating a professional and visually pleasing element to your site.

Hoarding With Full Digital Print



Hoarding Incorporating Advertising



Dug-In Hoarding On Site

Hoarding Painted White



Dug-In Hoarding in a City Centre





Ireland Office:

**194 Battleford Road,
Armagh. BT61 8BY.**

UK Office:

**Unit 36 Fordhouse Road
Industrial Estate,
Wolverhampton.
WV10 9XE**



info@clssignage.com



**028 3754 9000
+353 1 541 5413**



www.clssignage.com